



OFFICE OF THE MARION COUNTY SURVEYOR
SECTION RECORD CORNER
SECTION 3 TOWNSHIP 15 RANGE 5
DATE: 5-11-04
PARTY CHIEF: Wilcoxon
CREW: _____
TYPE OF MARKER: PK nail at surface
METHOD OF ESTABLISHMENT: County: 9-11-99

NOTE: This corner position represents a title corner and may not necessarily be in the position of the Record corner.

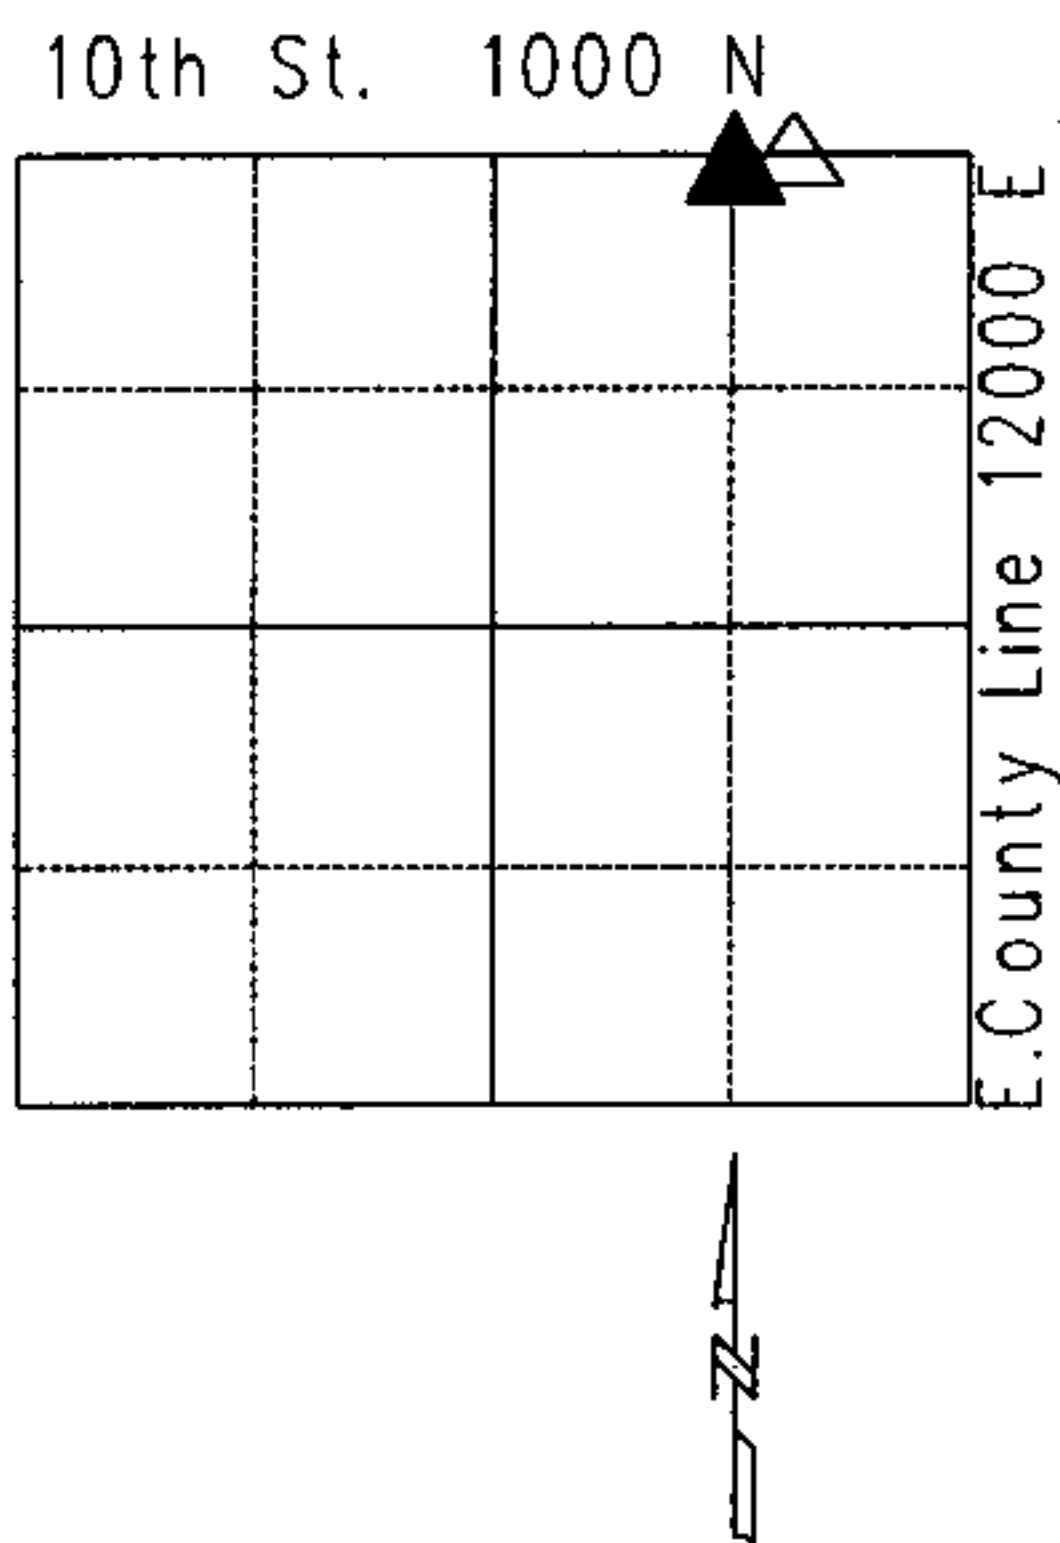

IN. S.P.C. E ZONE, NAD '83
Name: 15050311
N: 503420.9570(m)
E: 75106.9560(m)

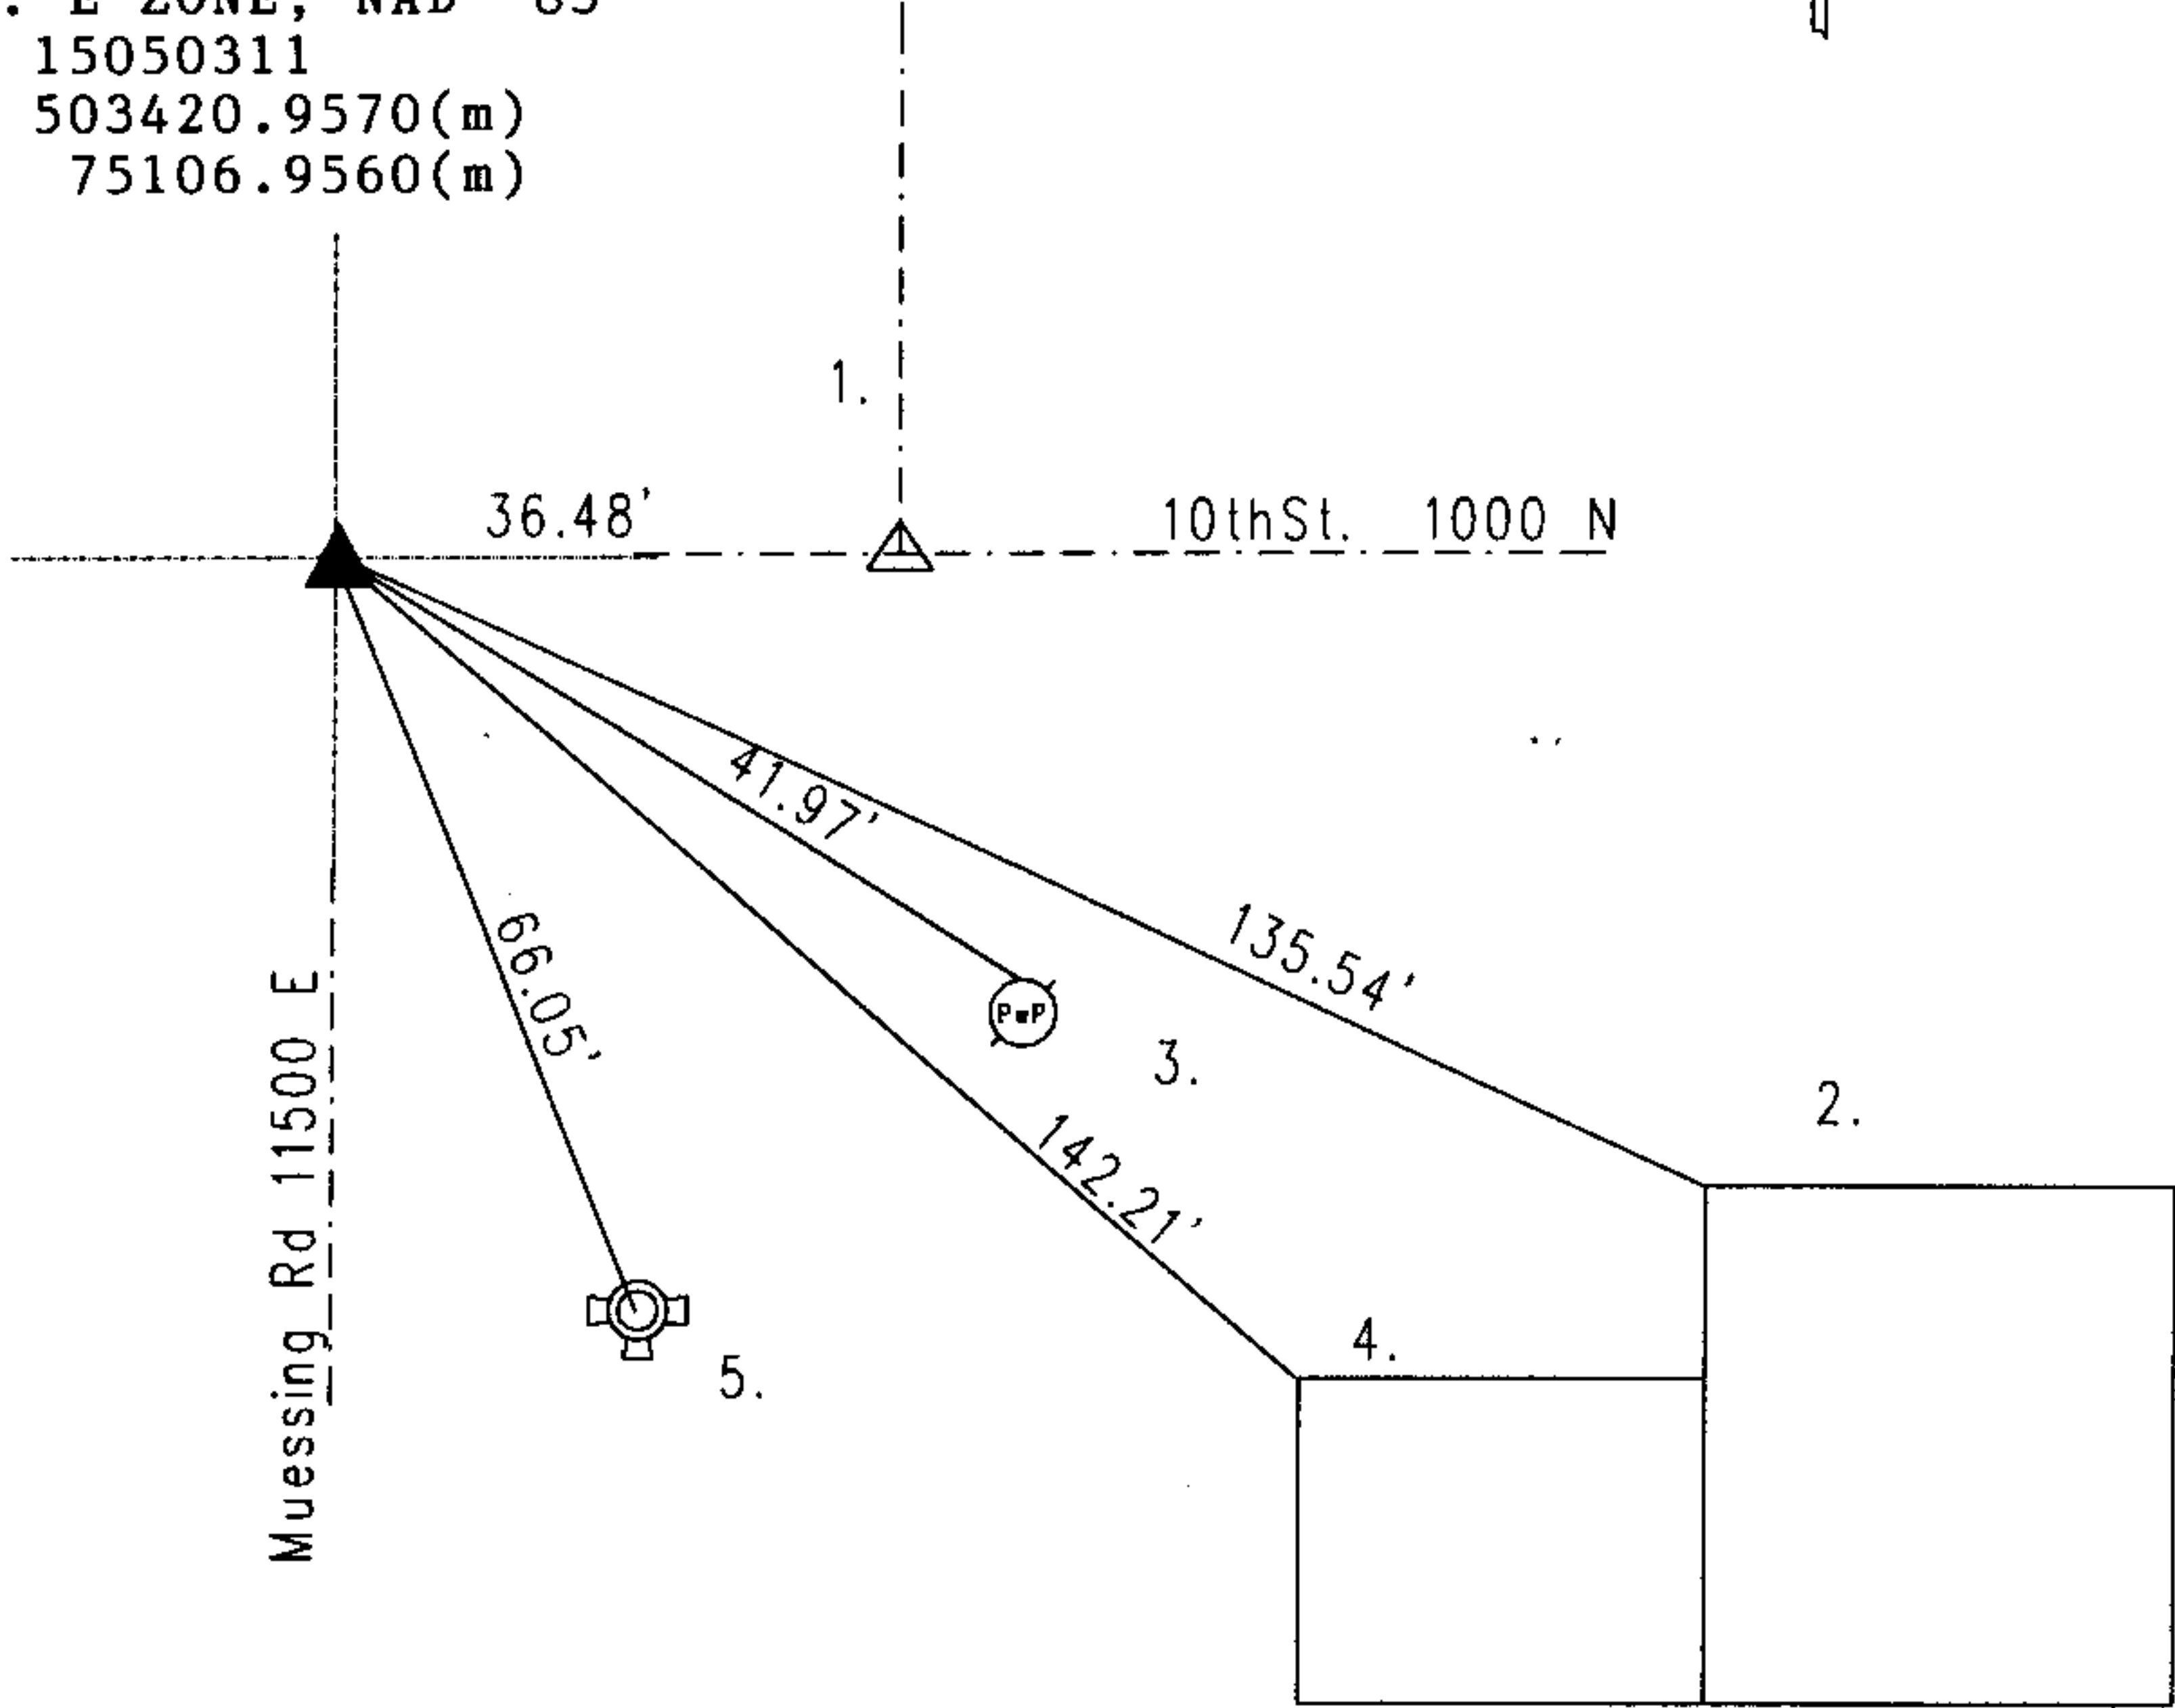

SX550311

REF.	DISTANCE	DESCRIPTION
1.	36.48'	Due E to Sta. FIRM #0008 copperweld w/washer
2.	135.43'	Northwesterly corner of brick apartments
3.	41.97'	PK nail N PwP no# 24"up
4.	142.21'	NW corner of brick apartments
5.	66.05'	Top nut of fire hydrant